


16000mm

8000,0mm

10000mm

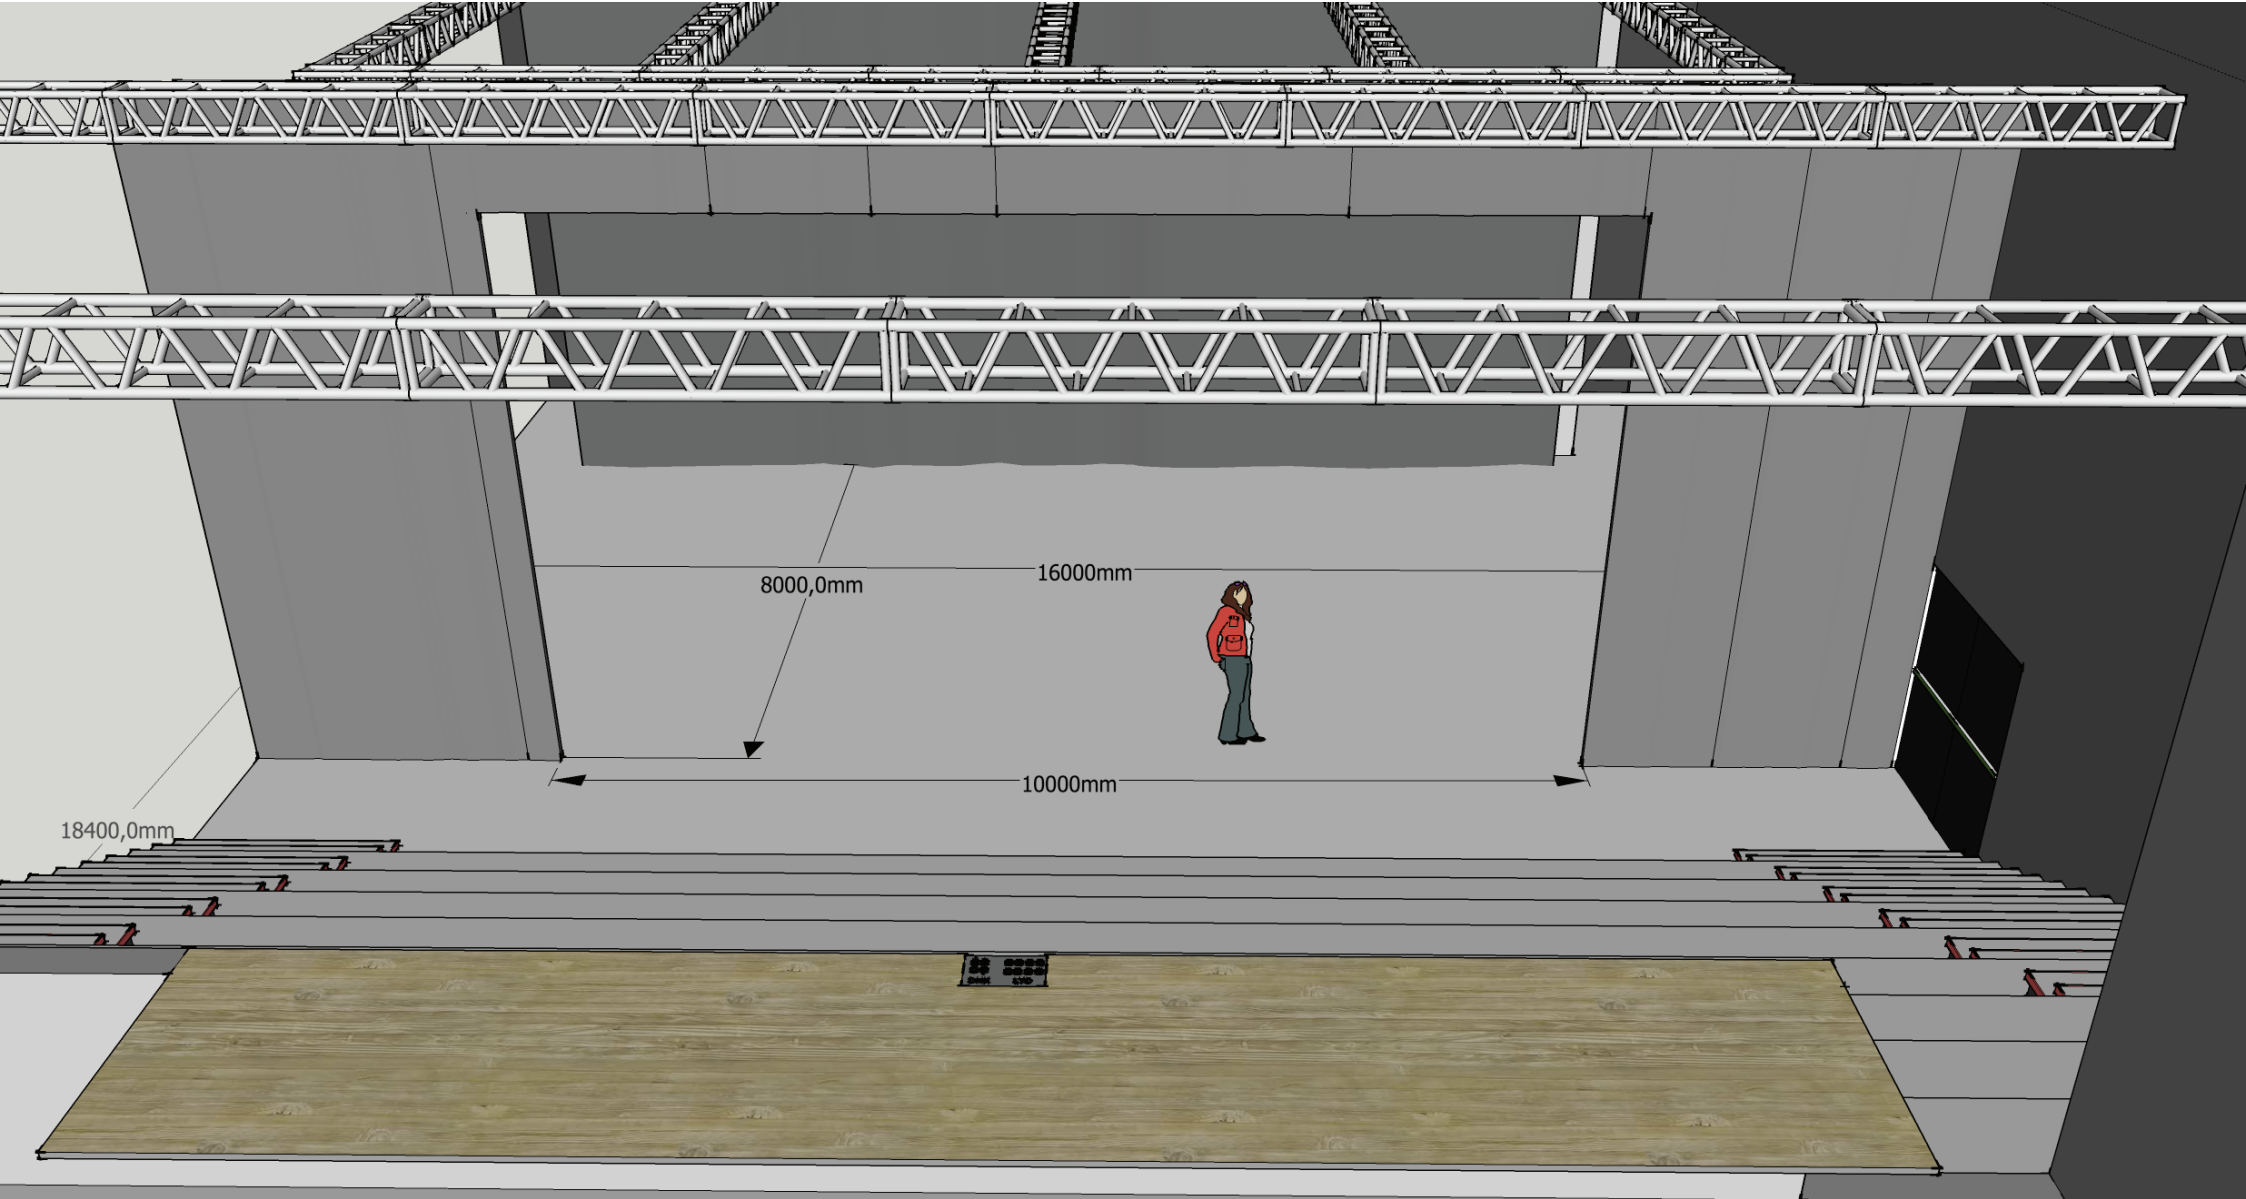


8000,0mm

16000mm

10000mm

18400,0mm

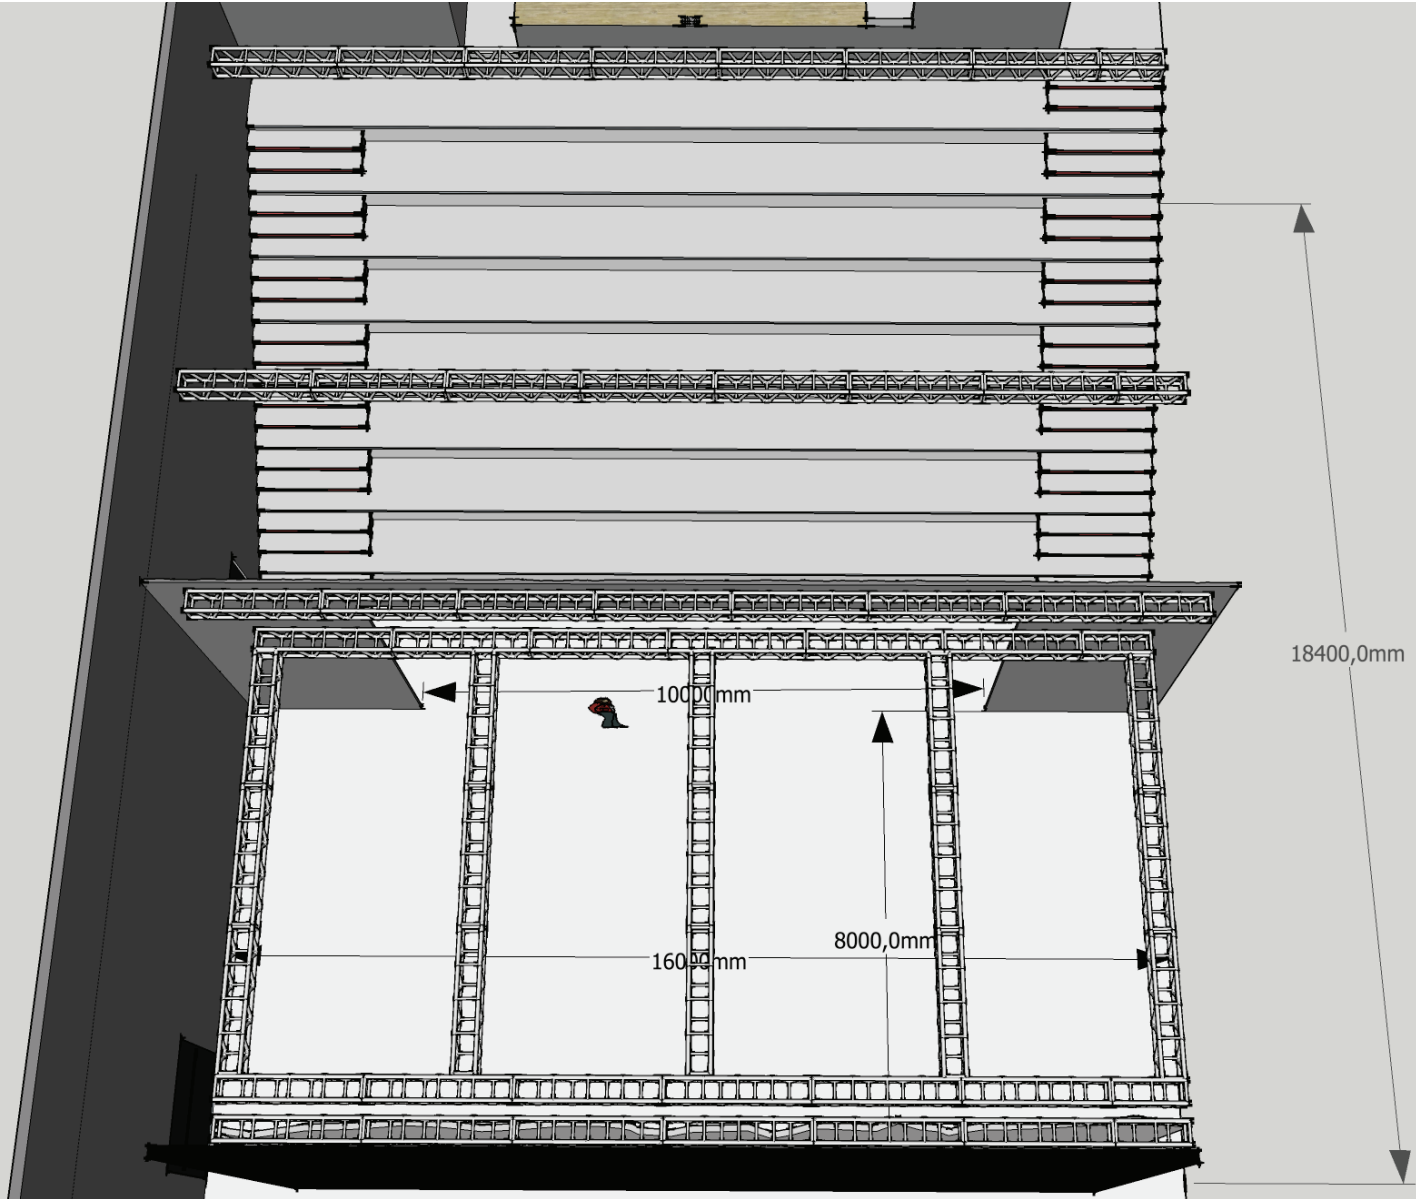

250 KG SALSTREKK

250 KG SALSTREKK


FRONTTEPPE

BELIGHT

LYSRIGG 1000 KG

BAKTEPPE


GARDEROB/  
GREEN ROM

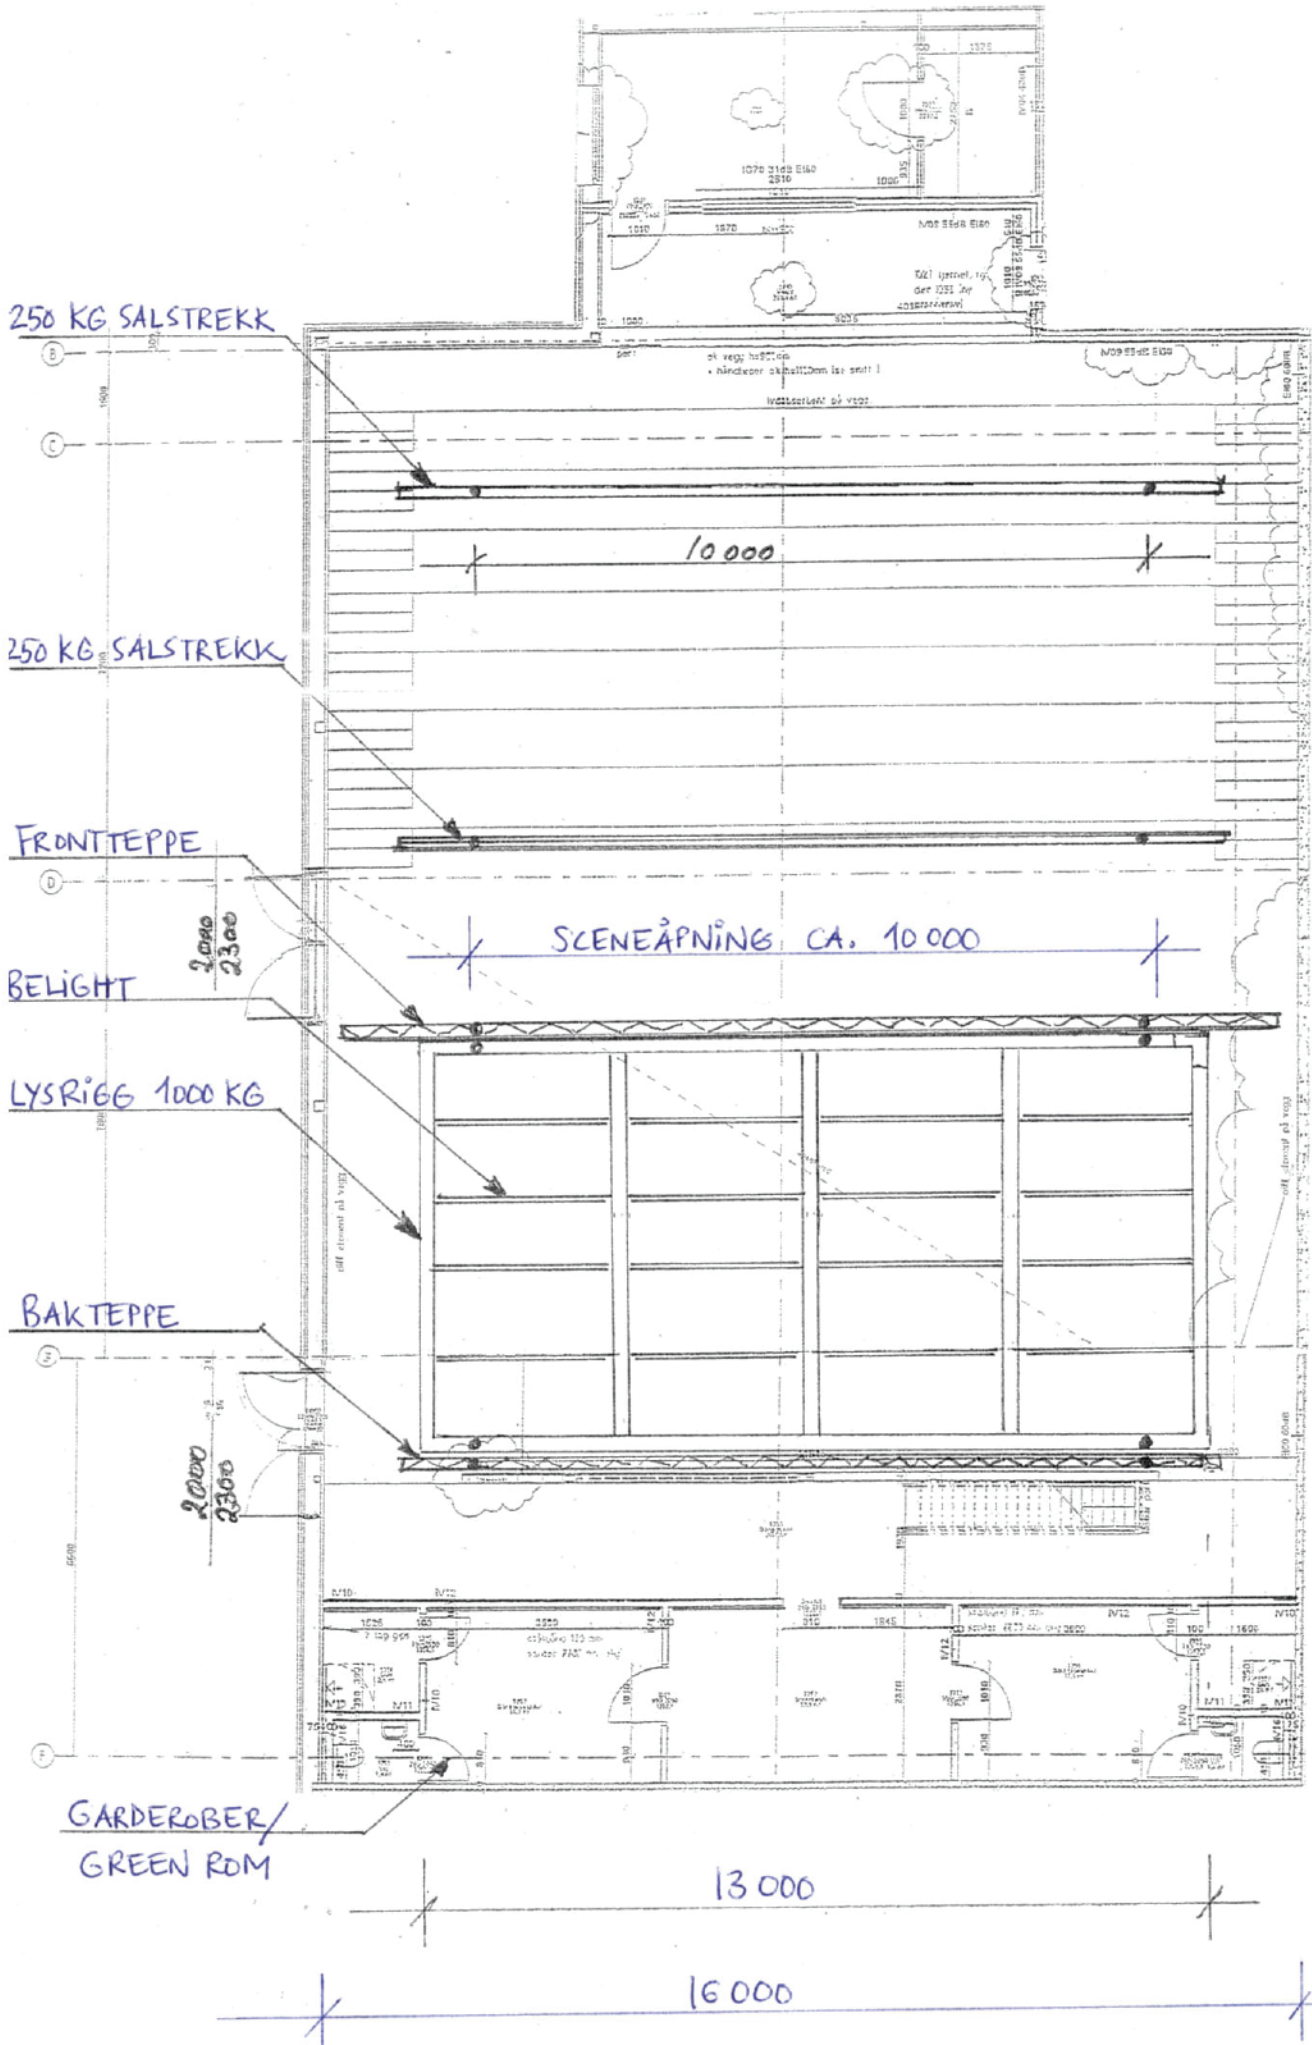

8000

13000

16000

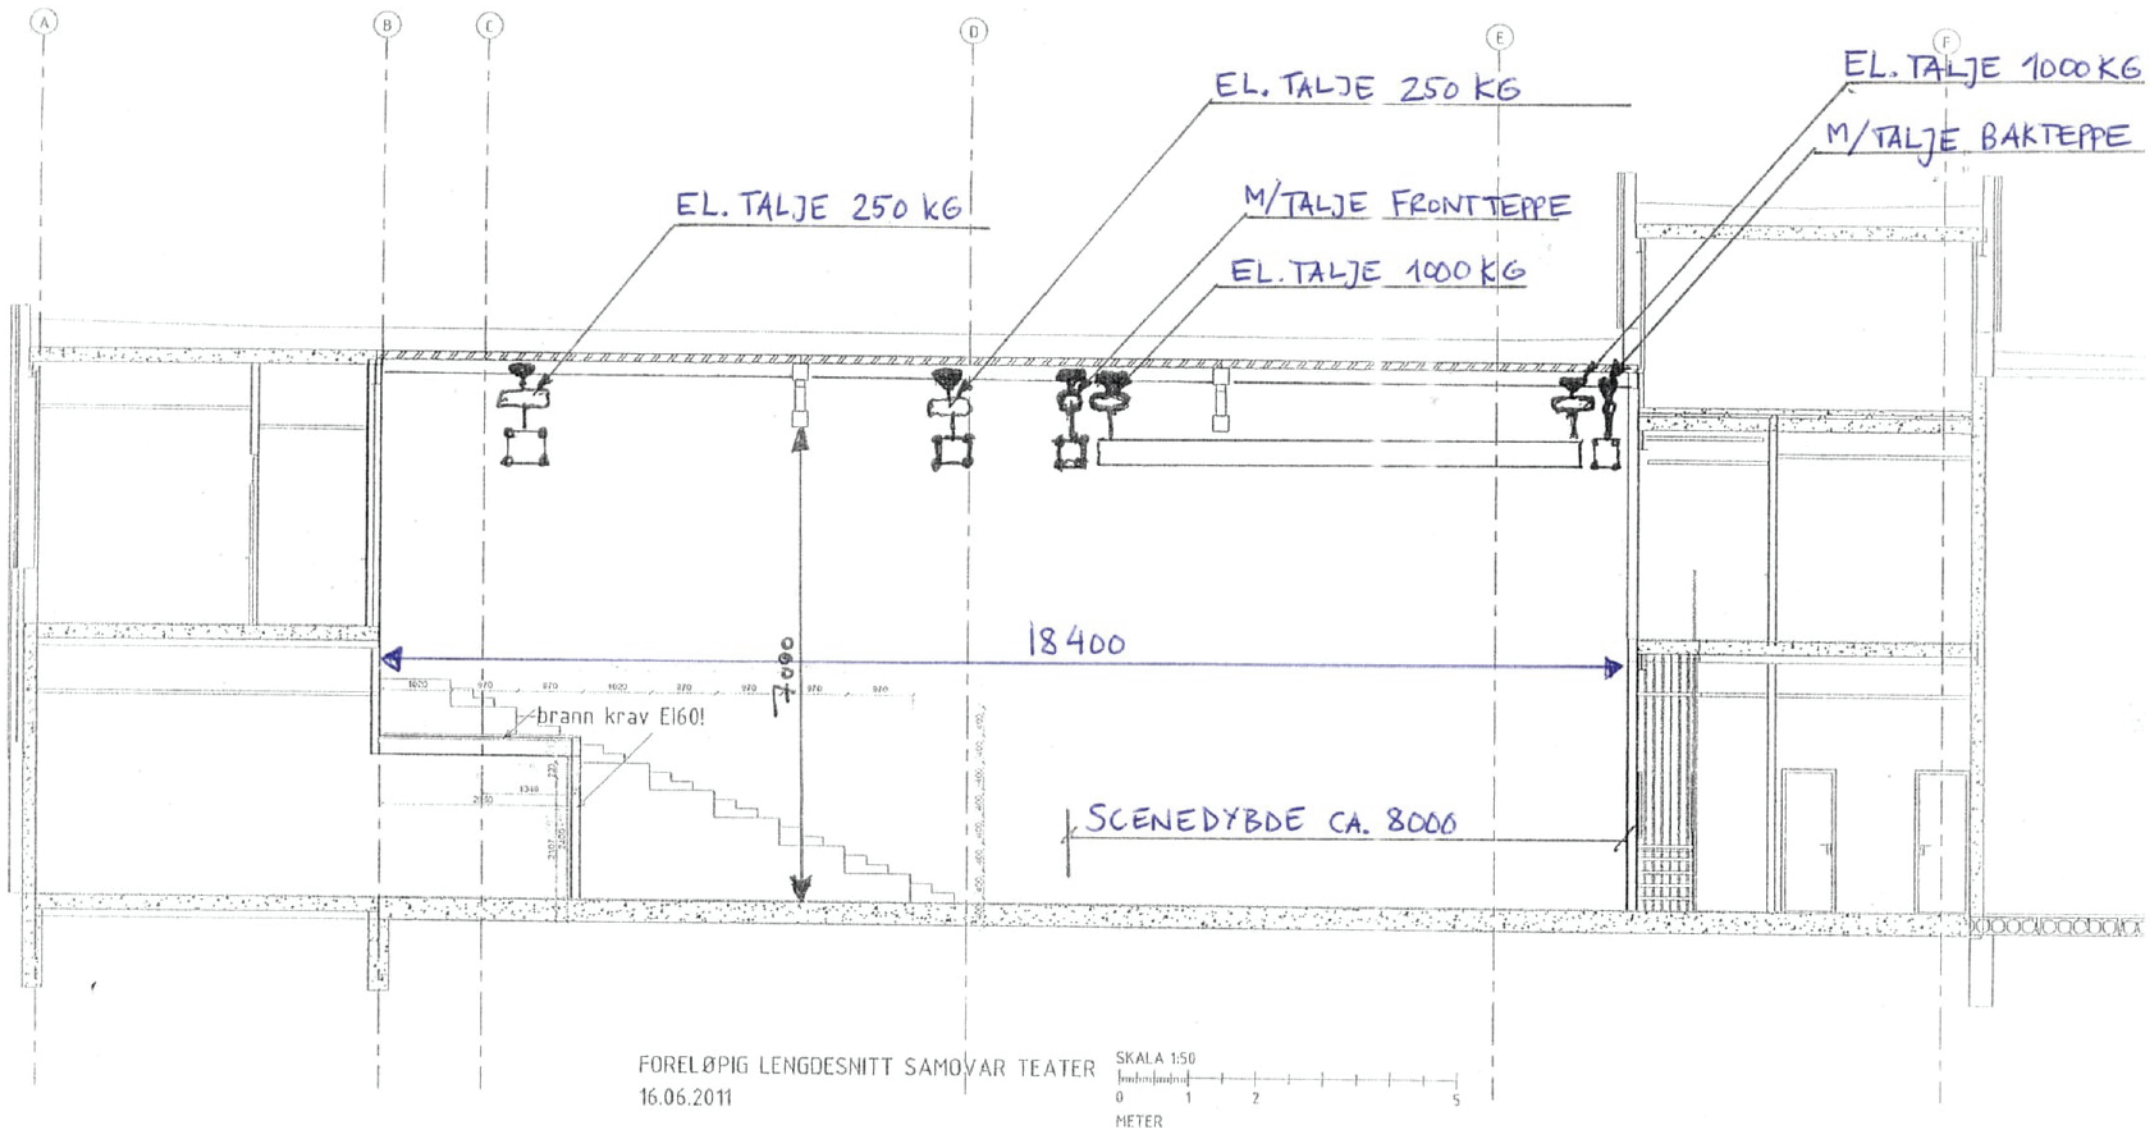

SCENERIGG BESTÅR AV AUROTRUSS FD 34